


## 2.5 Meter Observa-Dome Plan View

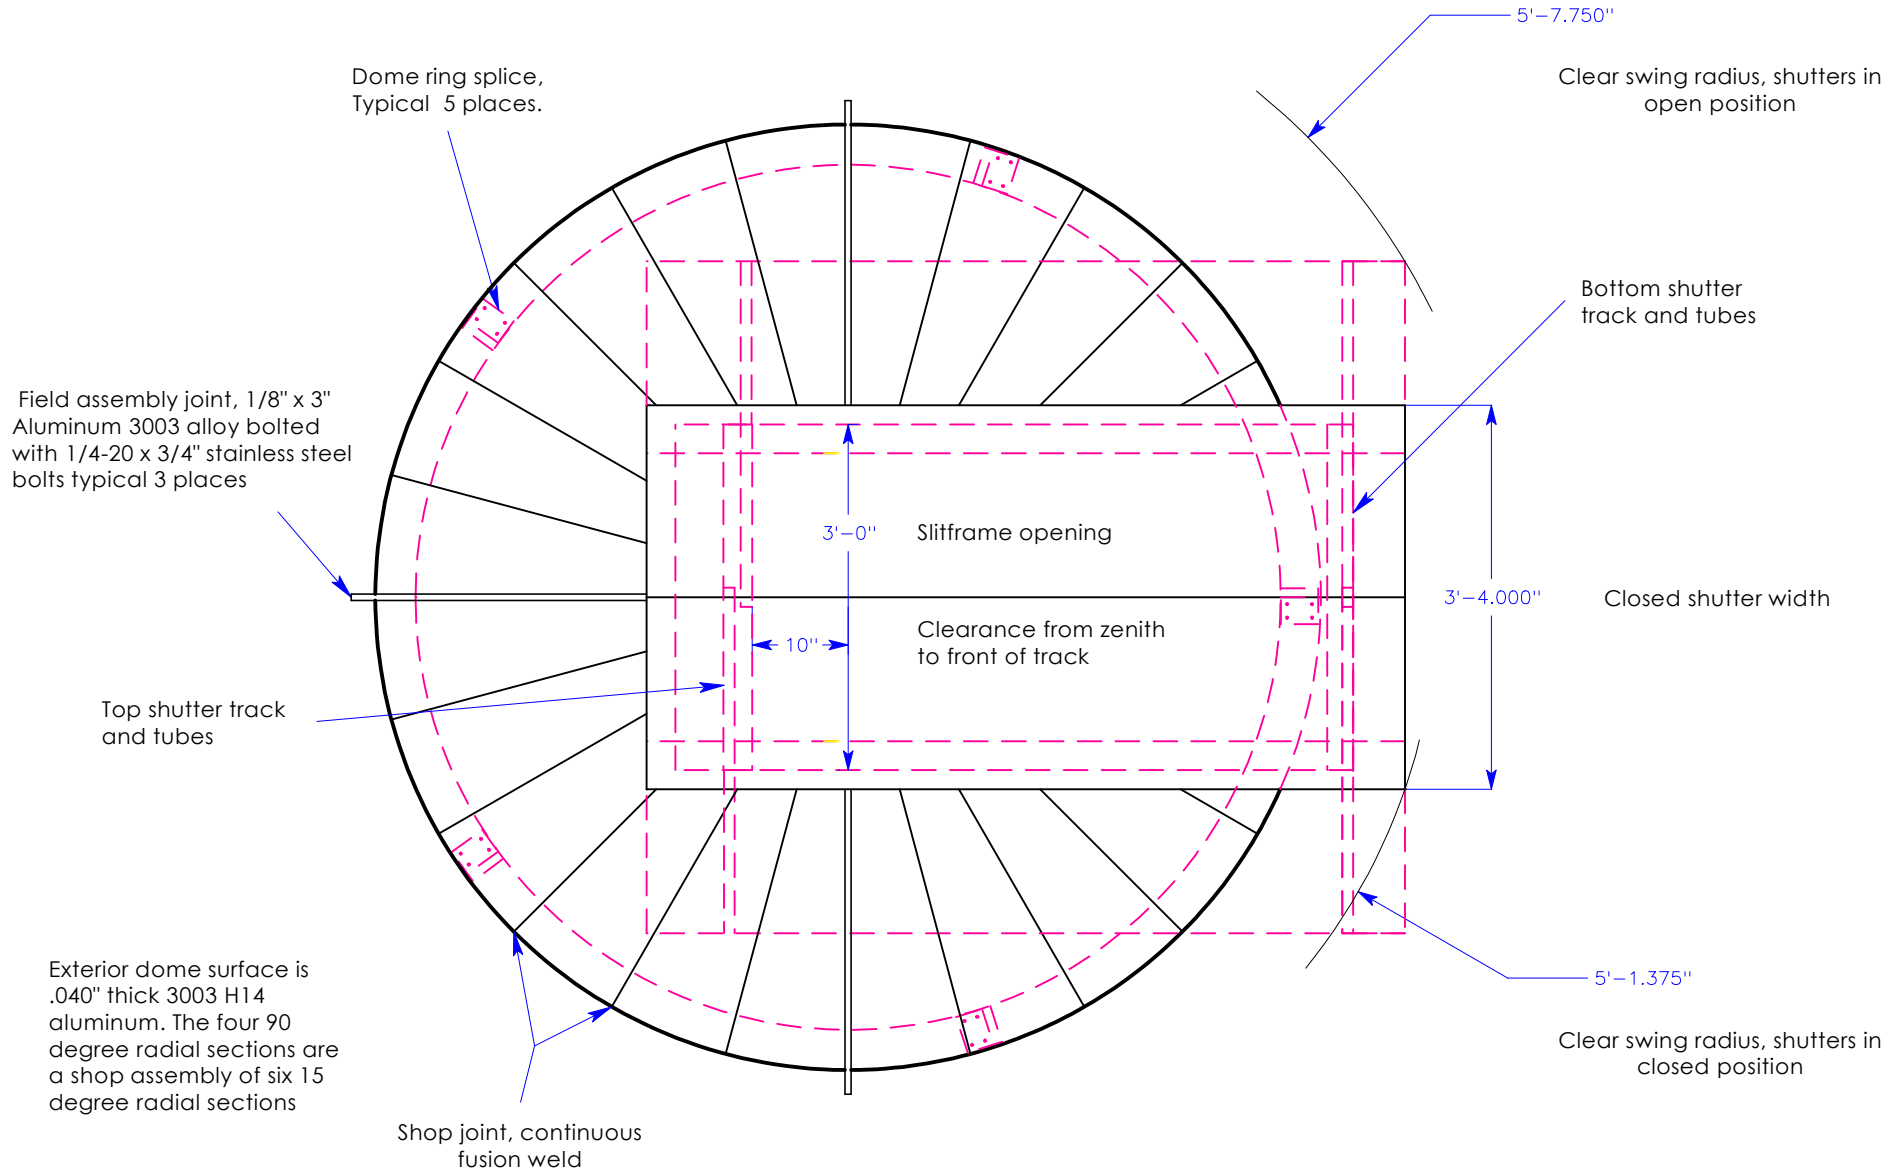

**Observa-Dome Labs, Inc**  
 371 Commerce Park Drive  
 Jackson, MS 39213  
 1-800-647-5364  
 observa-dome.com

	<b>Name</b>	<b>Date</b>	<b>Title</b>	<b>Date</b>	<b>Scale</b>
<b>Created By</b>	JJ	6/13/02	2.5 Meter Plan View	June 13, 2002	1:20
<b>Checked By</b>	RC	6/21/02	Drawing No. OBD 25 101	Revised	