


4 Meter Observa-Dome Plan View

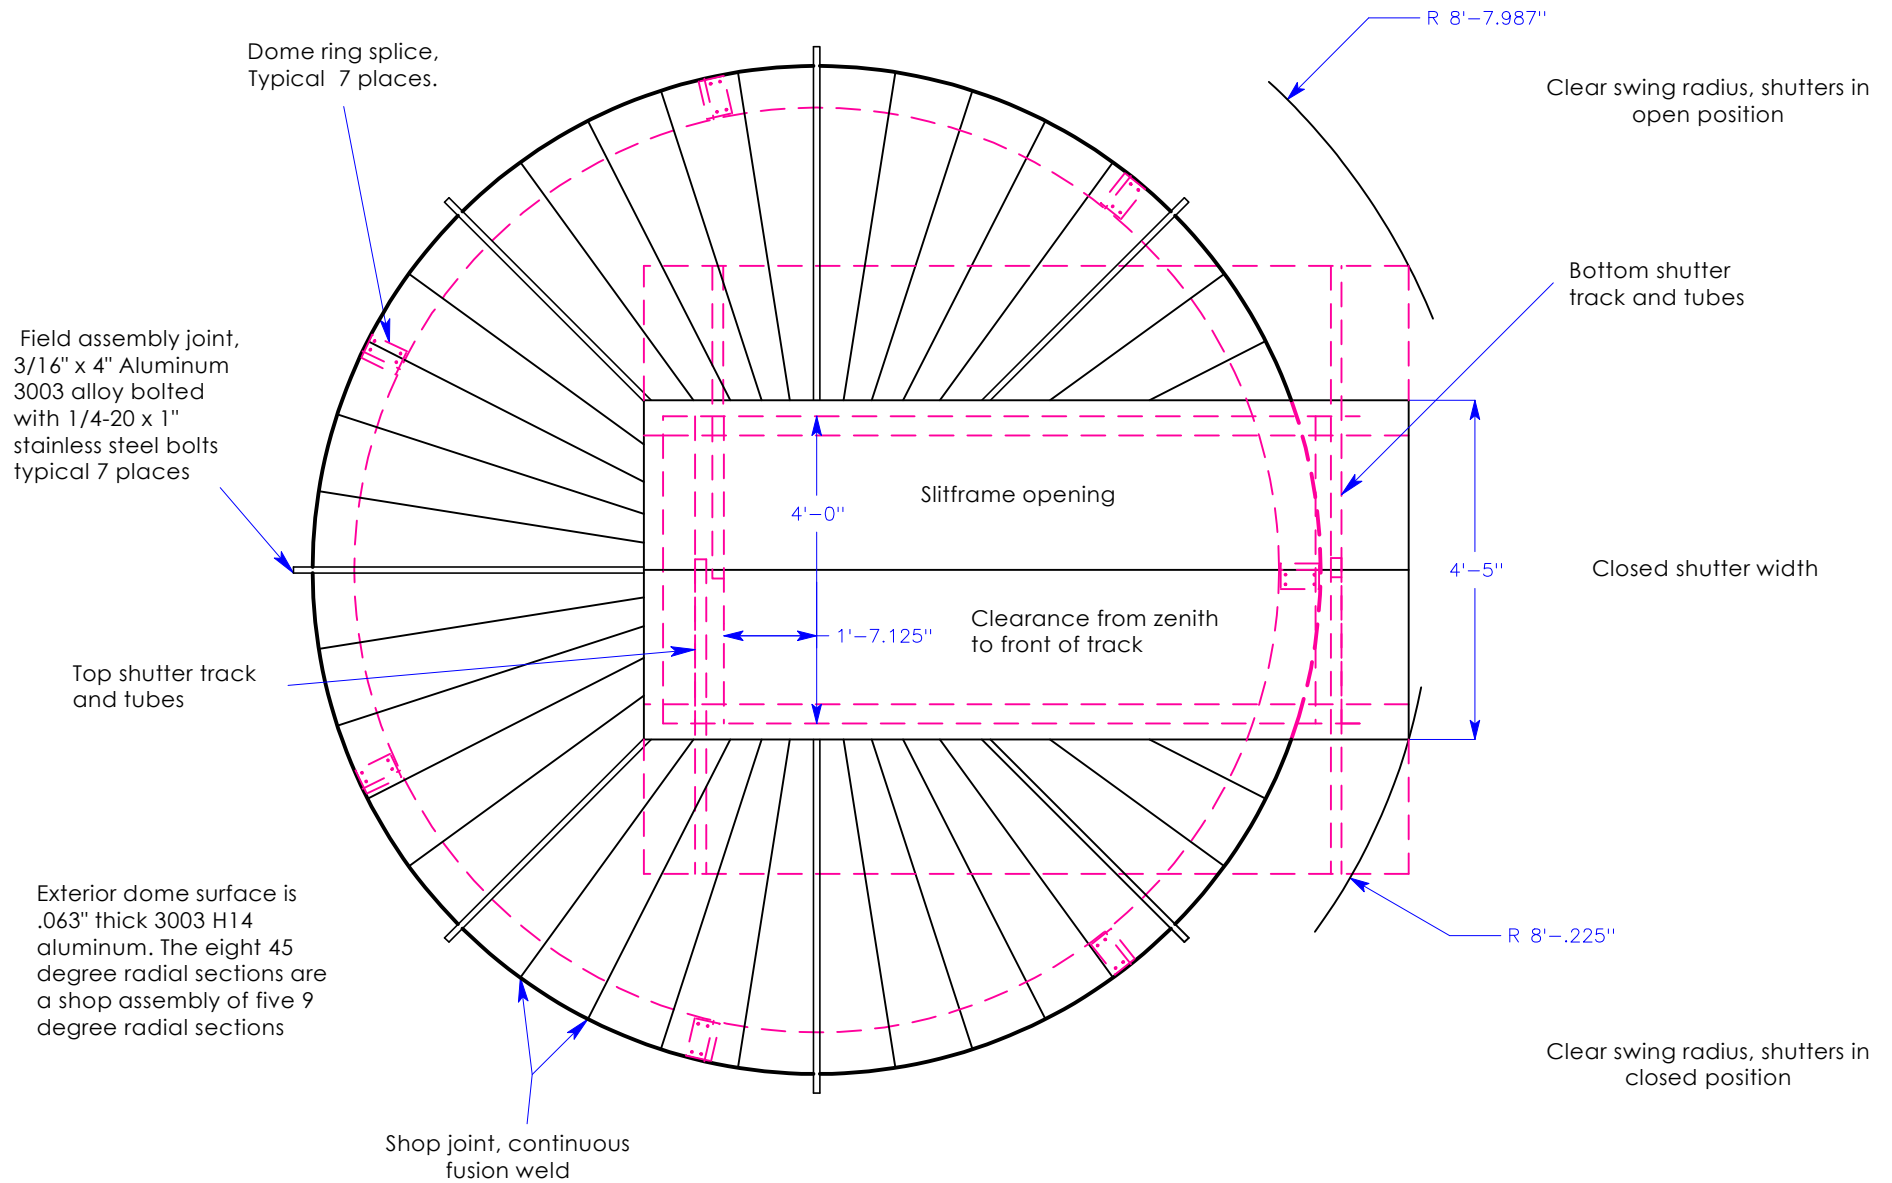

Observa-Dome Labs, Inc
 371 Commerce Park Drive
 Jackson, MS 39213
 1-800-647-5364
 observa-dome.com

	Name	Date	Title	Date	Scale
Created By	JJ	6/17/02	4 Meter Plan View	June 17, 2002	1:30
Checked By	RC	6/21/02	Drawing No.	Revised	
			OBD 4 101		