


5 Meter Observa-Dome Plan View

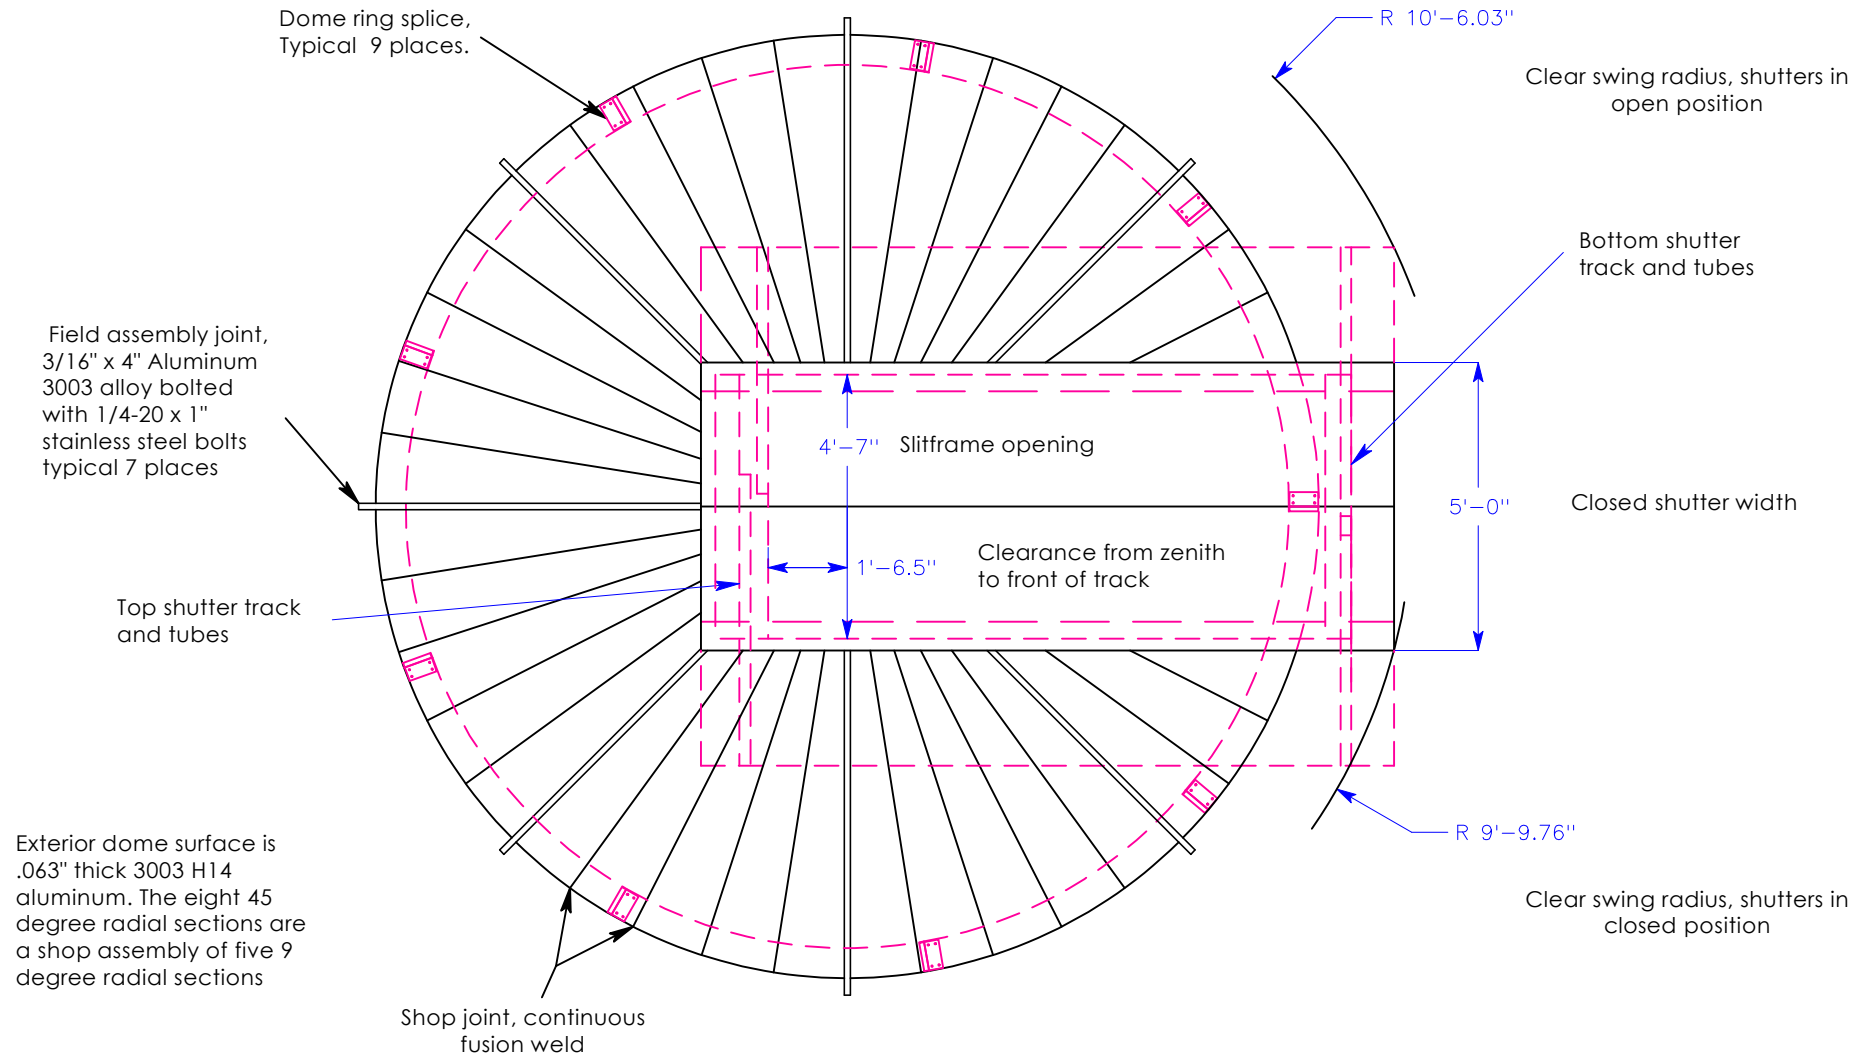

Observa-Dome Labs, Inc
 371 Commerce Park Drive
 Jackson, MS 39213
 1-800-647-5364
 observa-dome.com

	Name	Date	Title	Date	Scale
Created By	JJ	6/18/02	5 Meter Plan View	June 18,2002	1:40
Checked By	RC	6/21/02	Drawing No.	Revised	
			OBD 5 101		